


單位: m. m²

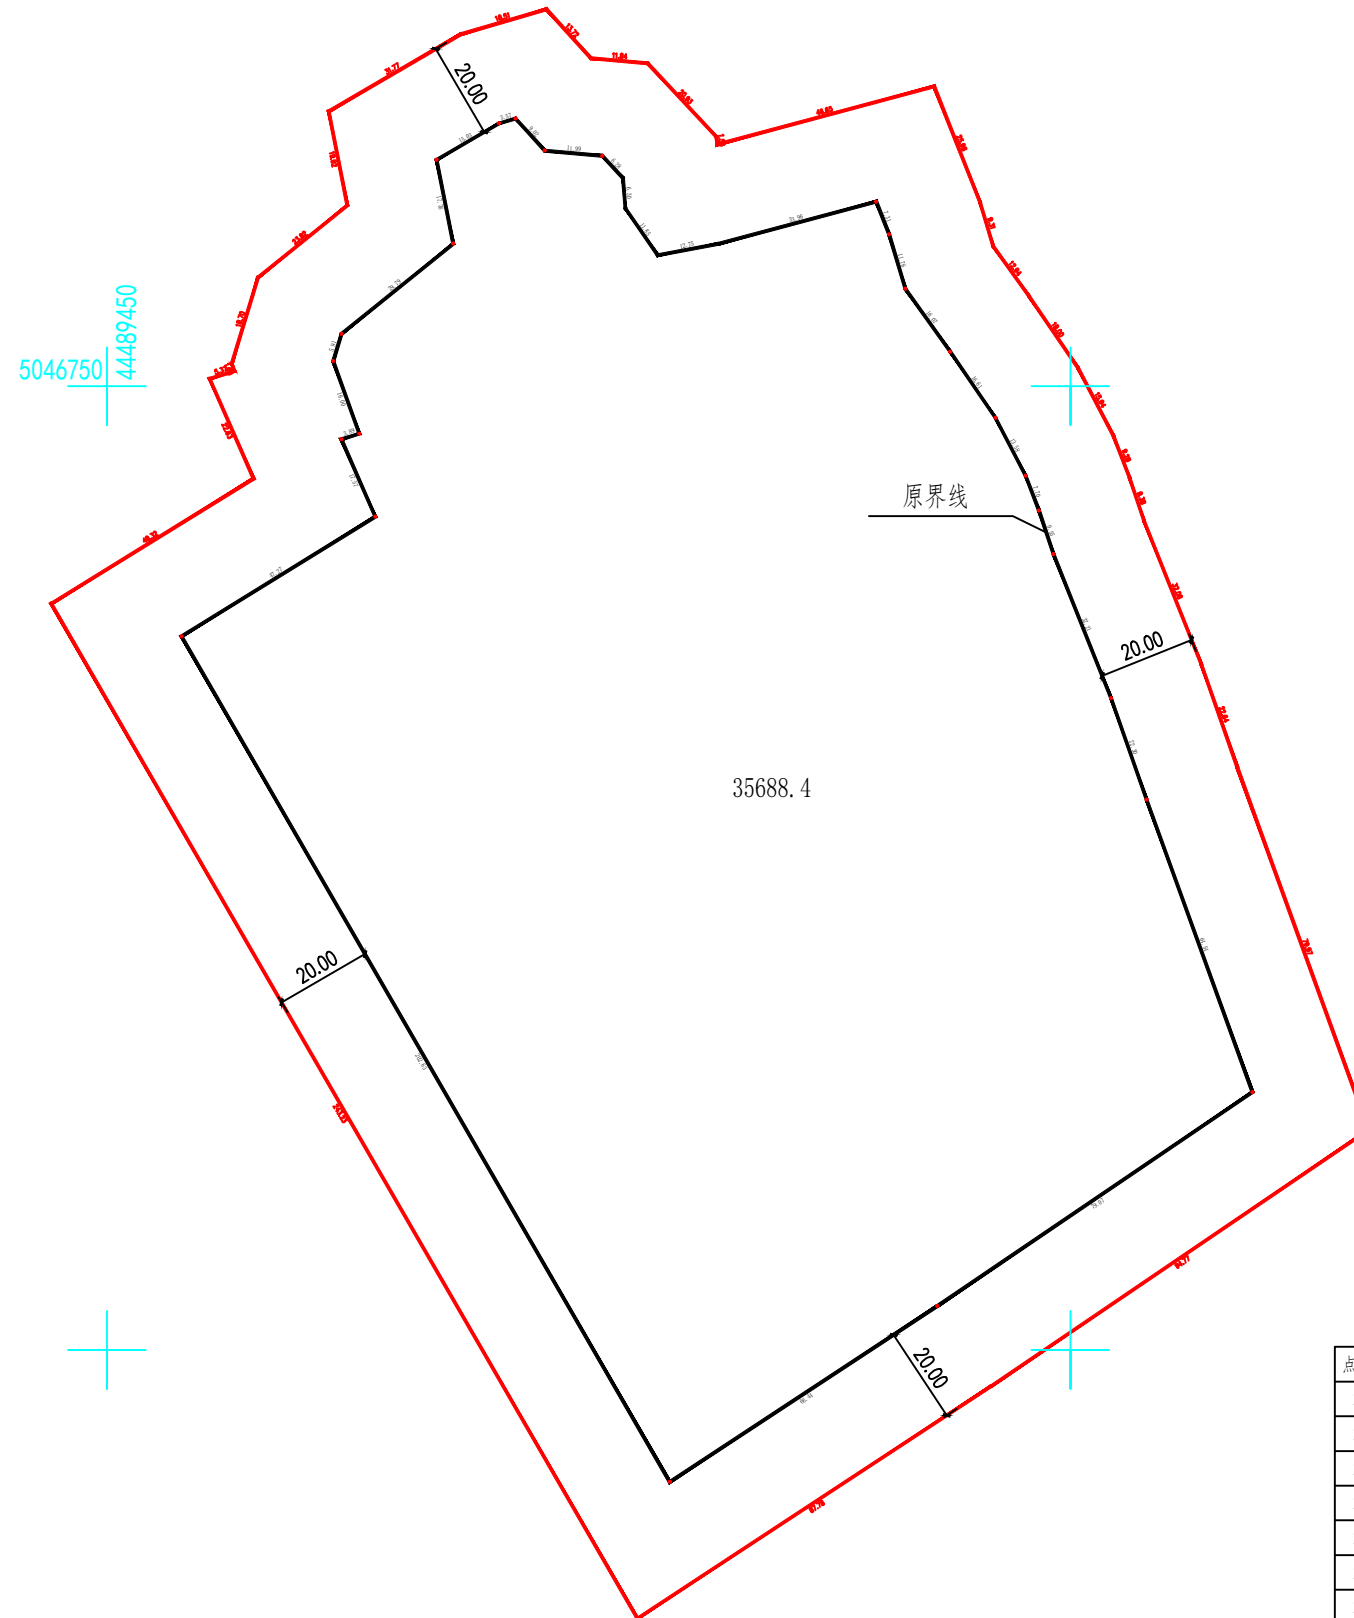

点号	X	Y	边长
1	5046807.029	44489496.027	31.77
2	5046823.029	44489523.469	
3	5046828.207	44489541.235	18.51
4	5046818.060	44489550.471	13.72
5	5046816.993	44489562.263	11.84
6	5046801.697	44489576.551	20.93
7	5046800.150	44489576.670	1.55
8	5046812.177	44489621.741	46.65
9	5046788.020	44489631.299	25.98
10	5046779.102	44489633.963	9.31
11	5046768.564	44489641.474	12.94
12	5046753.708	44489651.634	18.00
13	5046739.577	44489659.009	15.94
14	5046730.902	44489662.318	9.28
15	5046722.003	44489665.290	9.38
16	5046692.218	44489677.210	32.08
17	5046670.846	44489684.666	22.64
18	5046595.656	44489711.911	79.97
19	5046542.428	44489633.497	94.77
20	5046494.244	44489560.126	87.78

点号	X	Y	边长
20	5046494.244	44489560.126	243.23
21	5046704.873	44489438.477	
22	5046730.776	44489480.445	49.32
23	5046751.508	44489471.364	22.63
24	5046753.083	44489476.494	5.37
25	5046754.660	44489475.927	1.68
26	5046772.548	44489481.378	18.70
27	5046787.492	44489499.926	23.82
1	5046807.029	44489496.027	19.92
S=53173.77平方米 合79.7607亩			

比例尺 1:2000

图例说明:黑色线框合围区域为密山市烈士陵园不动产权范围,
红色线框合围区域为烈士陵园保护范围。

皓筠工程设计有限公司